


# Storm Drainage Profile (Not to Scale)

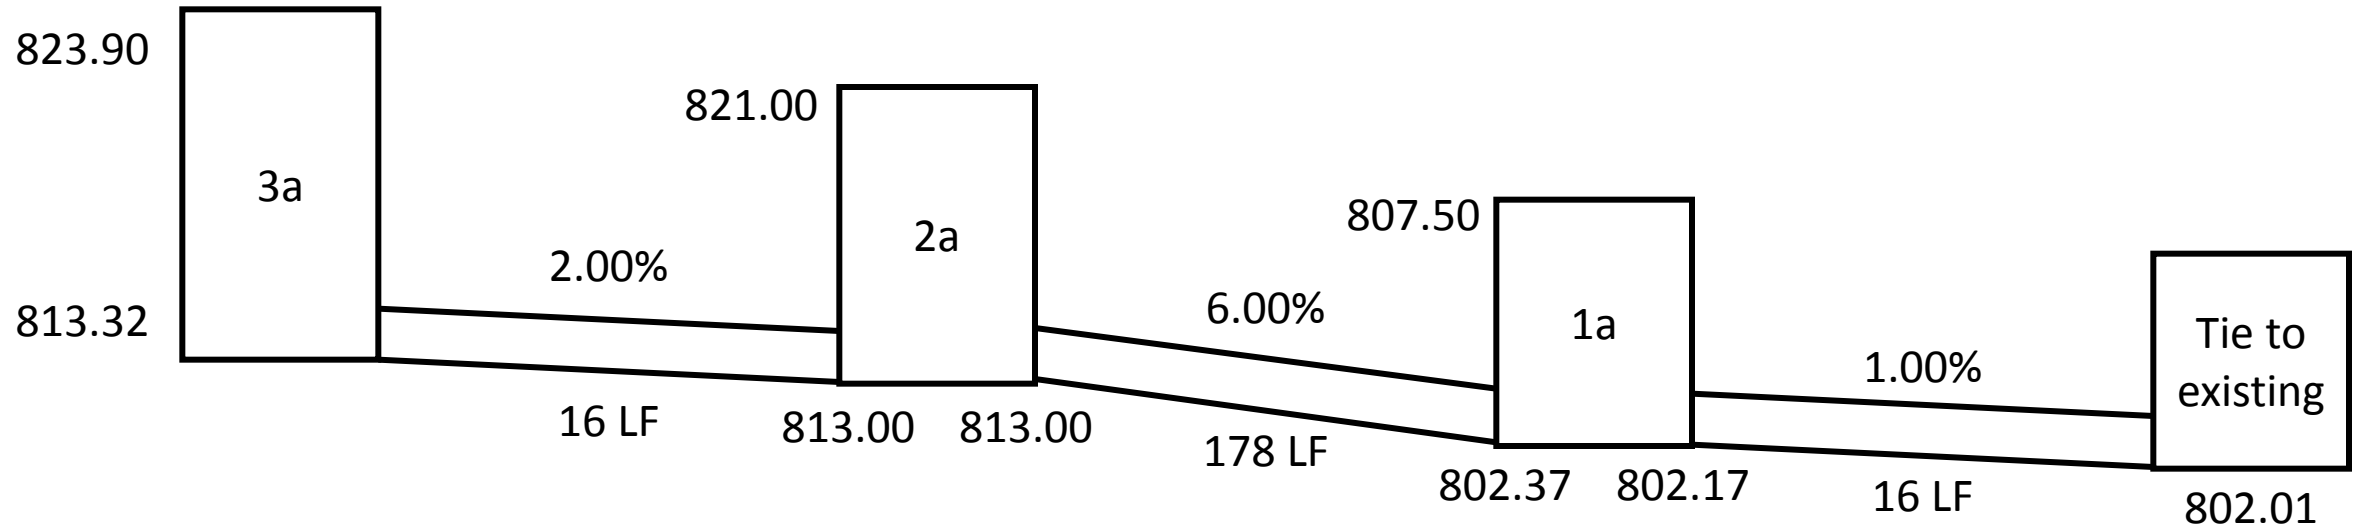

3a = 10.58 ft. depth  
2a = 8 ft. depth  
1a = 5.33 ft. depth